



LEGEND

-  PROPOSED ROW
-  70TH STREET ALIGNMENT
-  PROPOSED OFF STREET TRAIL
-  CENTERLINE PROPOSED STREET
-  CURB

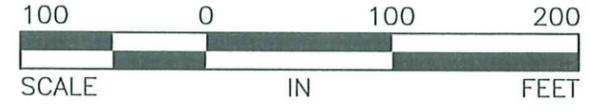

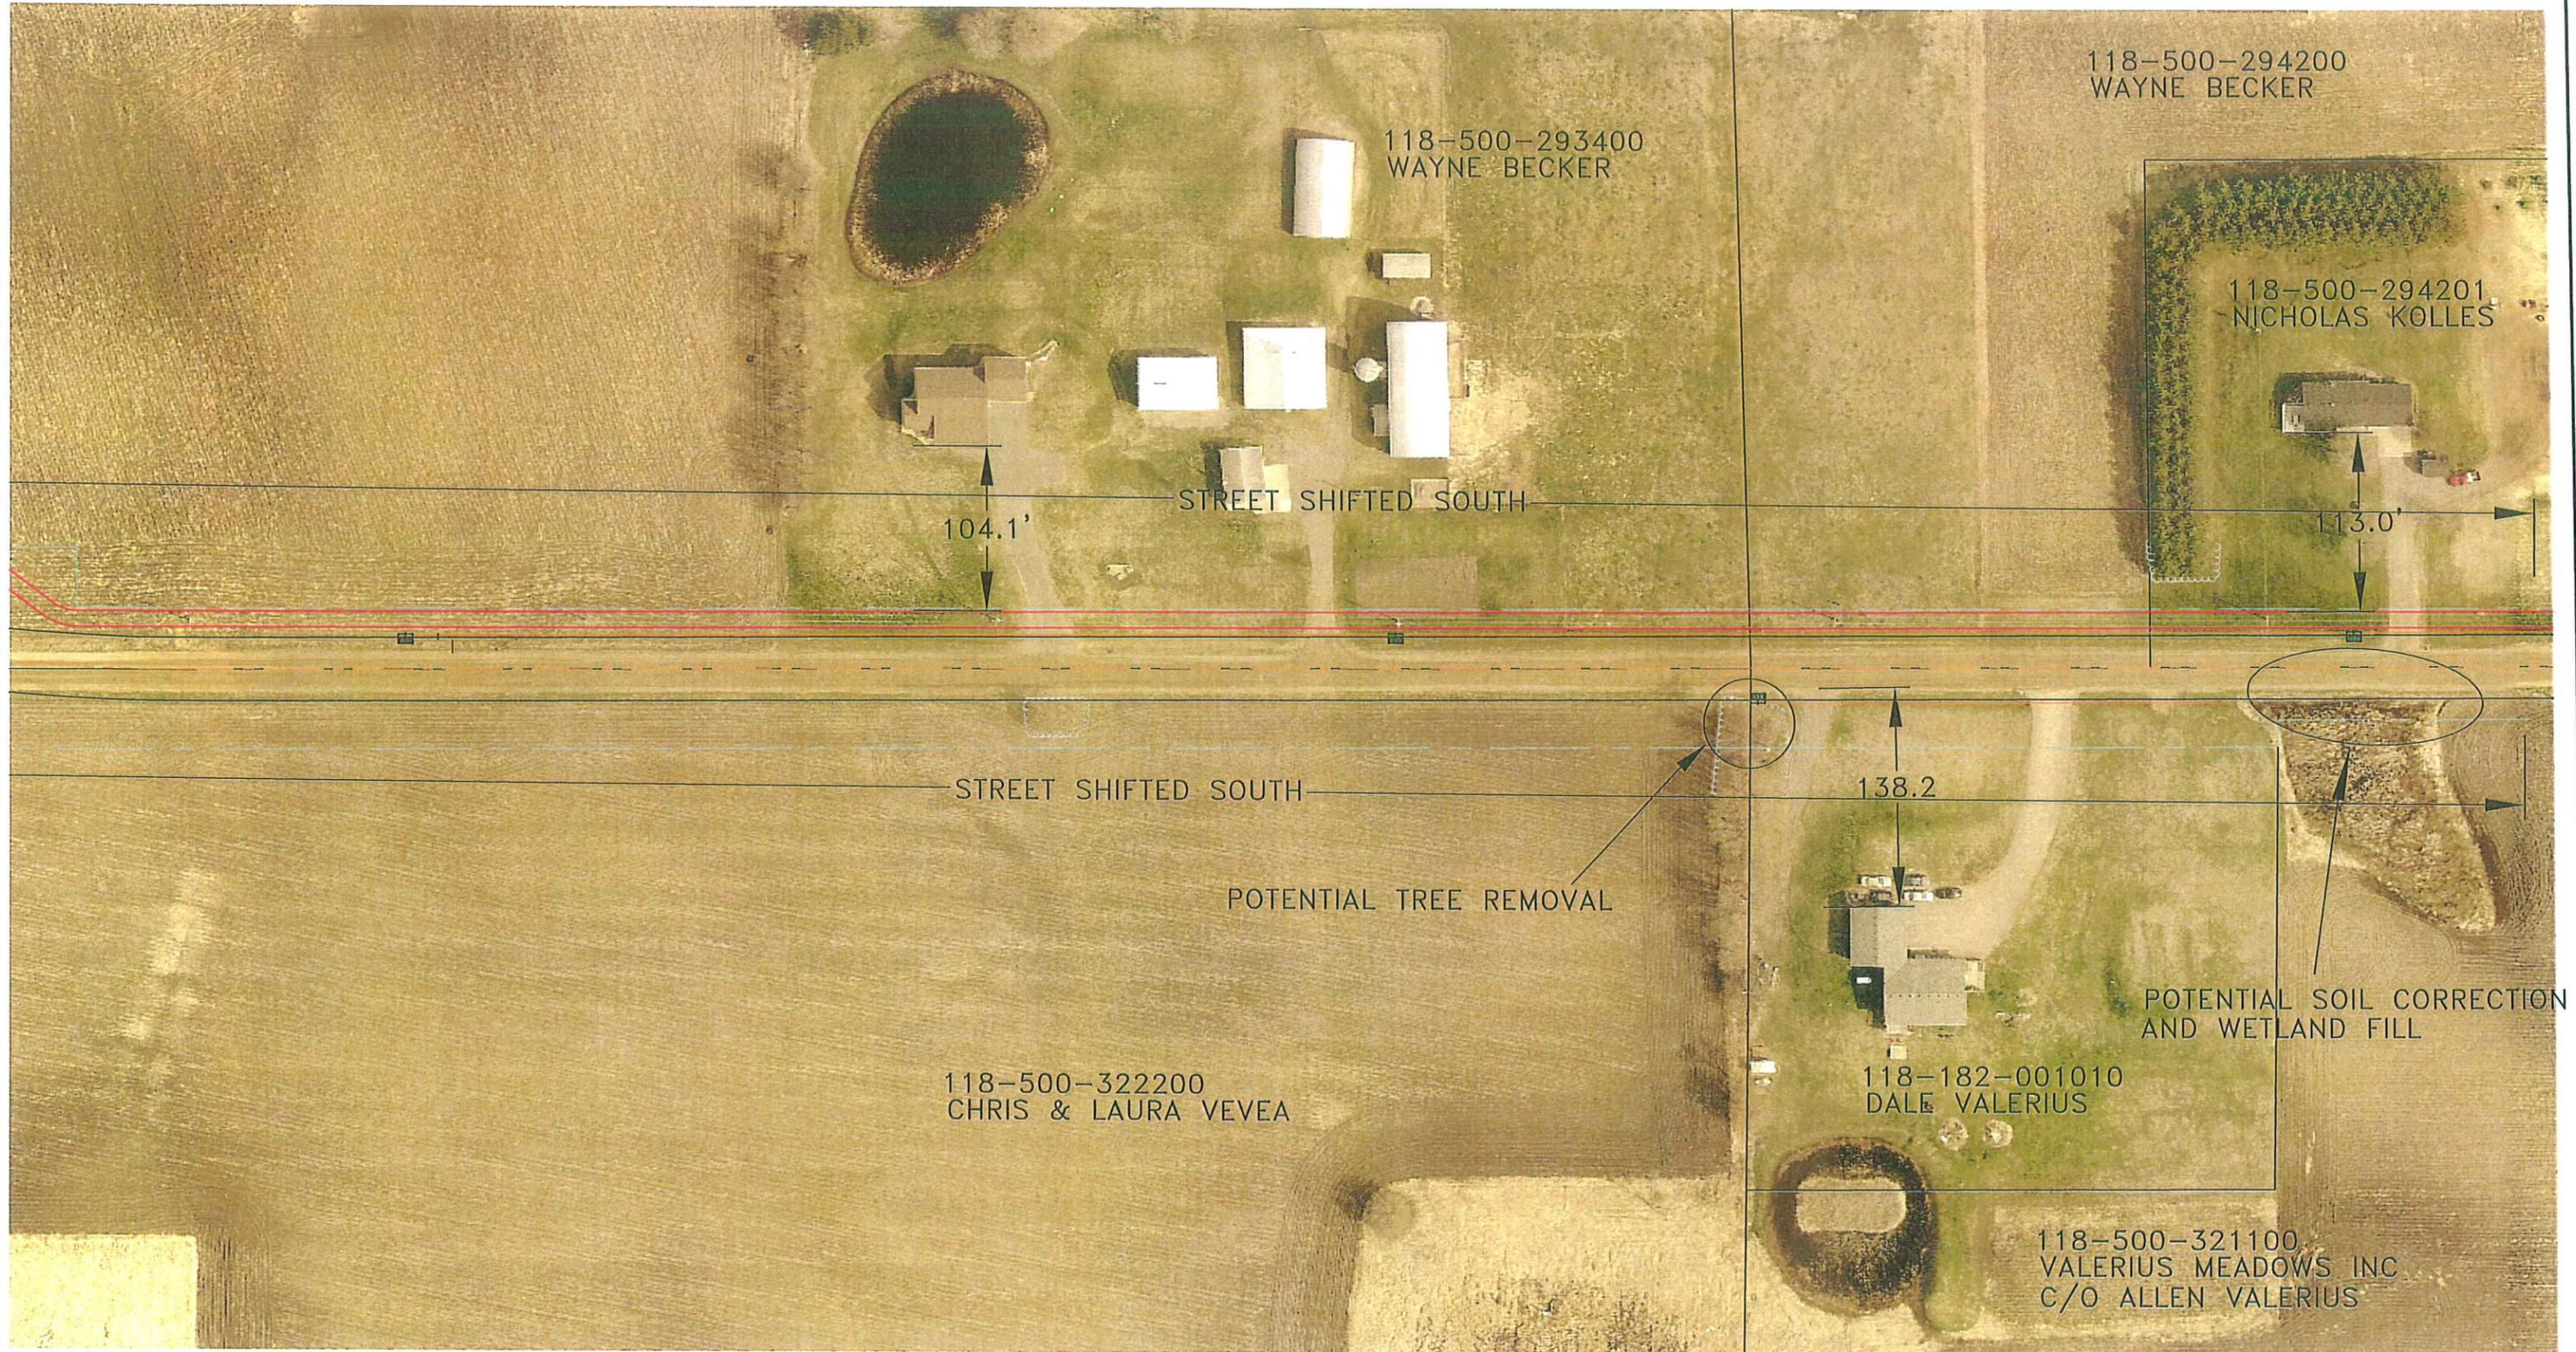

LEGEND

-  PROPOSED ROW
-  70TH STREET ALIGNMENT
-  PROPOSED OFF STREET TRAIL
-  CENTERLINE PROPOSED STREET
-  CURB

